

Fergana Polytechnic Institute

STUDENT INDIVIDUAL WORK



Teacher: **E. Yagyayeva**

Student: **O. Giyazev**

Fergana 2014

My future house

If, I speak about my future house I want to build near the city. This is my house. My house is not big and not small.

This is our big garden not garden a yard.

In our yard grows many different trees which is fruits tree and also vegetables.

My house is two floors.


The floor has a little kitchen, dining room and after this room living room and near the living room W.C. and bathroom after bathroom has a ball.

When guests came to our house, we sit together in the living room. Our living room has round table and 15 (fifteen) chairs.

In the first floor has my room and near my room there is children's room and bathroom after the bathroom library and the last my mother's room. More time I read book in my library.

I love my library because it has many kinds of interesting books. For eg, Alisher Navoiy's books whose is novels and "Hamsa" and Tohir Malik's books, Jonaton Sviff't's books and other.


View of the district am the top
scale 1:200

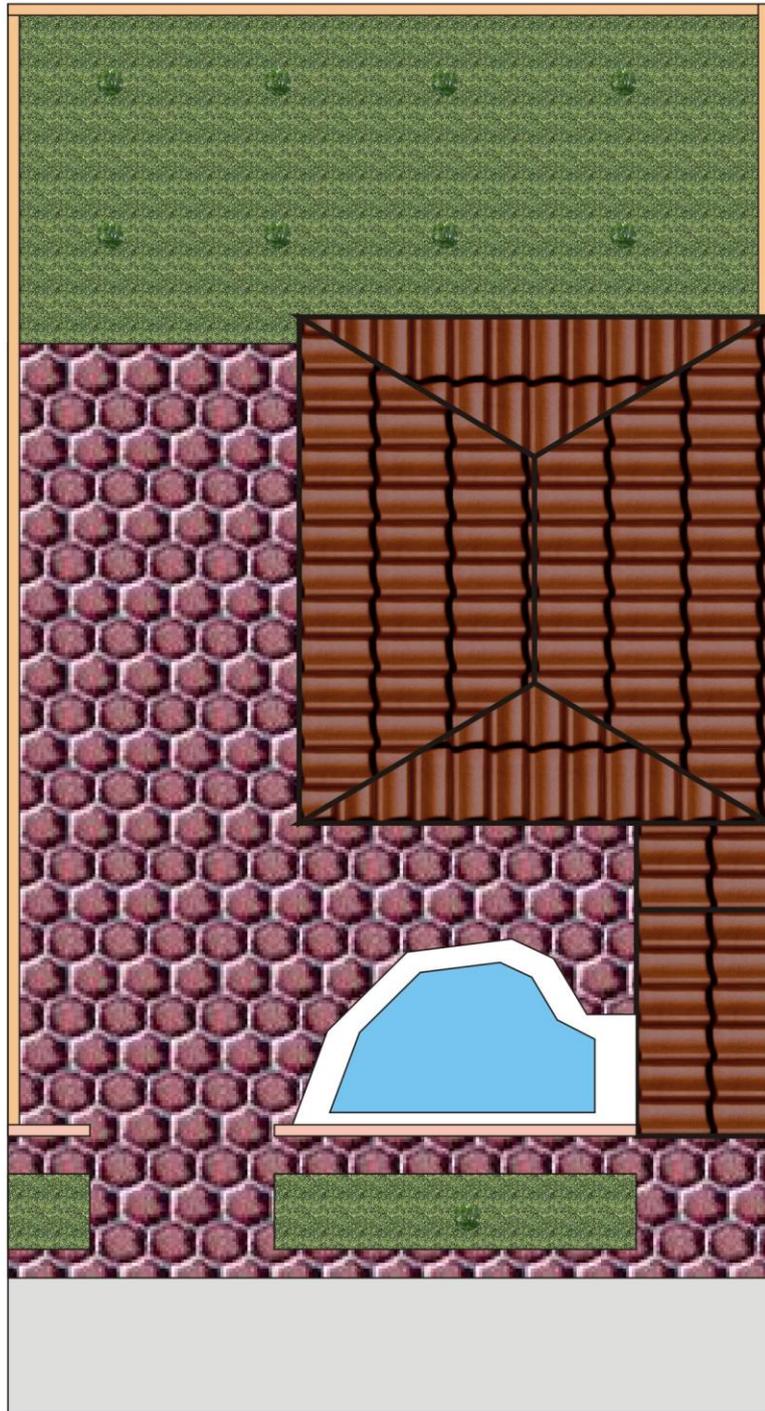

***View of the building
scale 1:100***



Ground floor
Plan of the building
scale 1:100

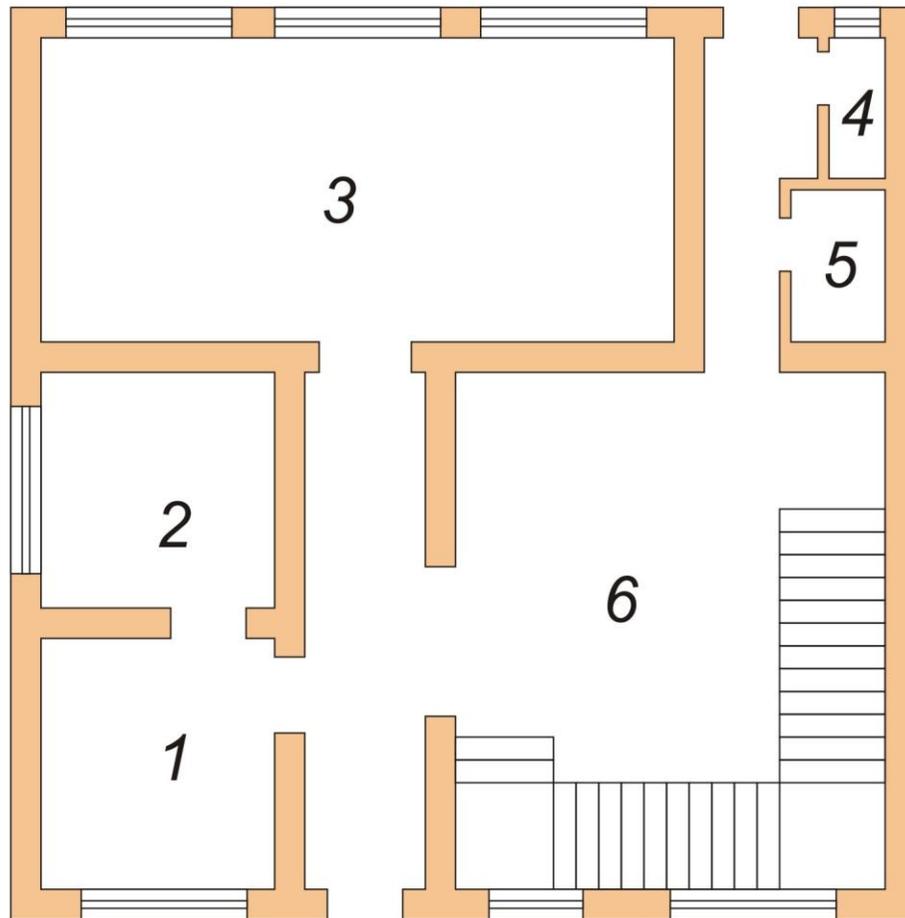


Registration of the buildings

1. Little kitchen
2. Dinning room
3. Living room
4. Toilet
5. Bathroom
6. Hall

THE FIRST FLOOR

Plan of the building
scale 1:100

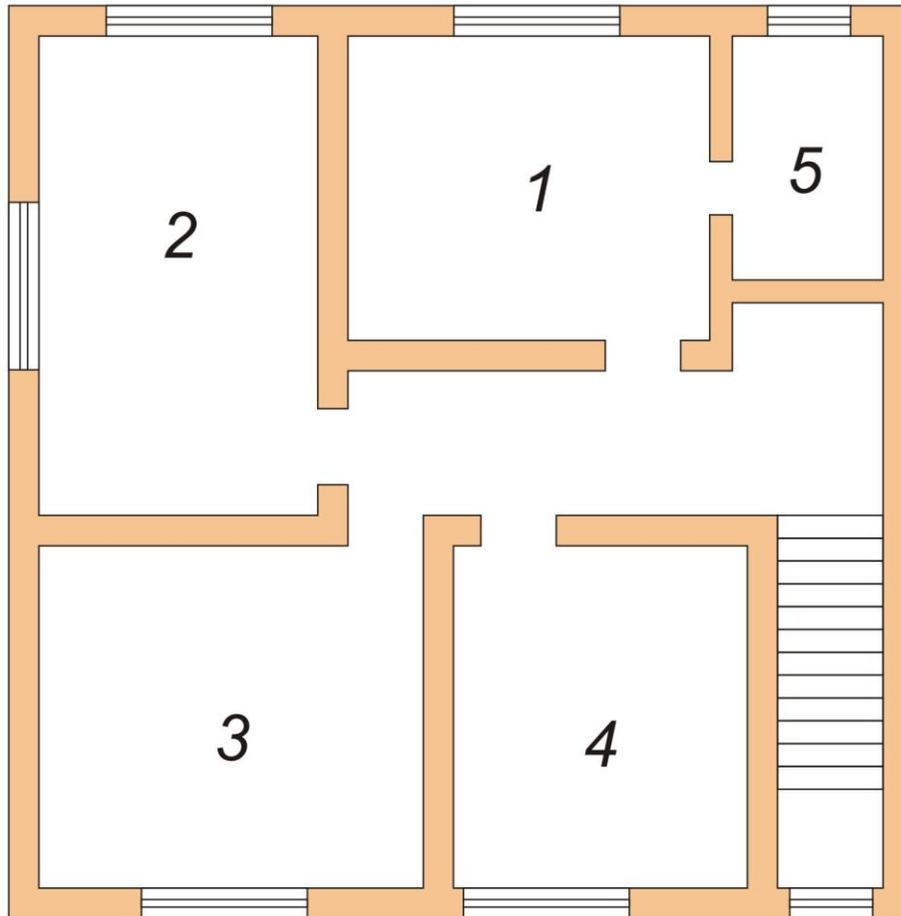

Registration of the buildings

- 1. My room
- 2. Children room
- 3. Library
- 4. My mother`s room
- 5. Bathroom